




PO	WA
15 - 48°	●△EDH
II= E+D	GRZ=0,4
II= E+O	GFZ=0,8

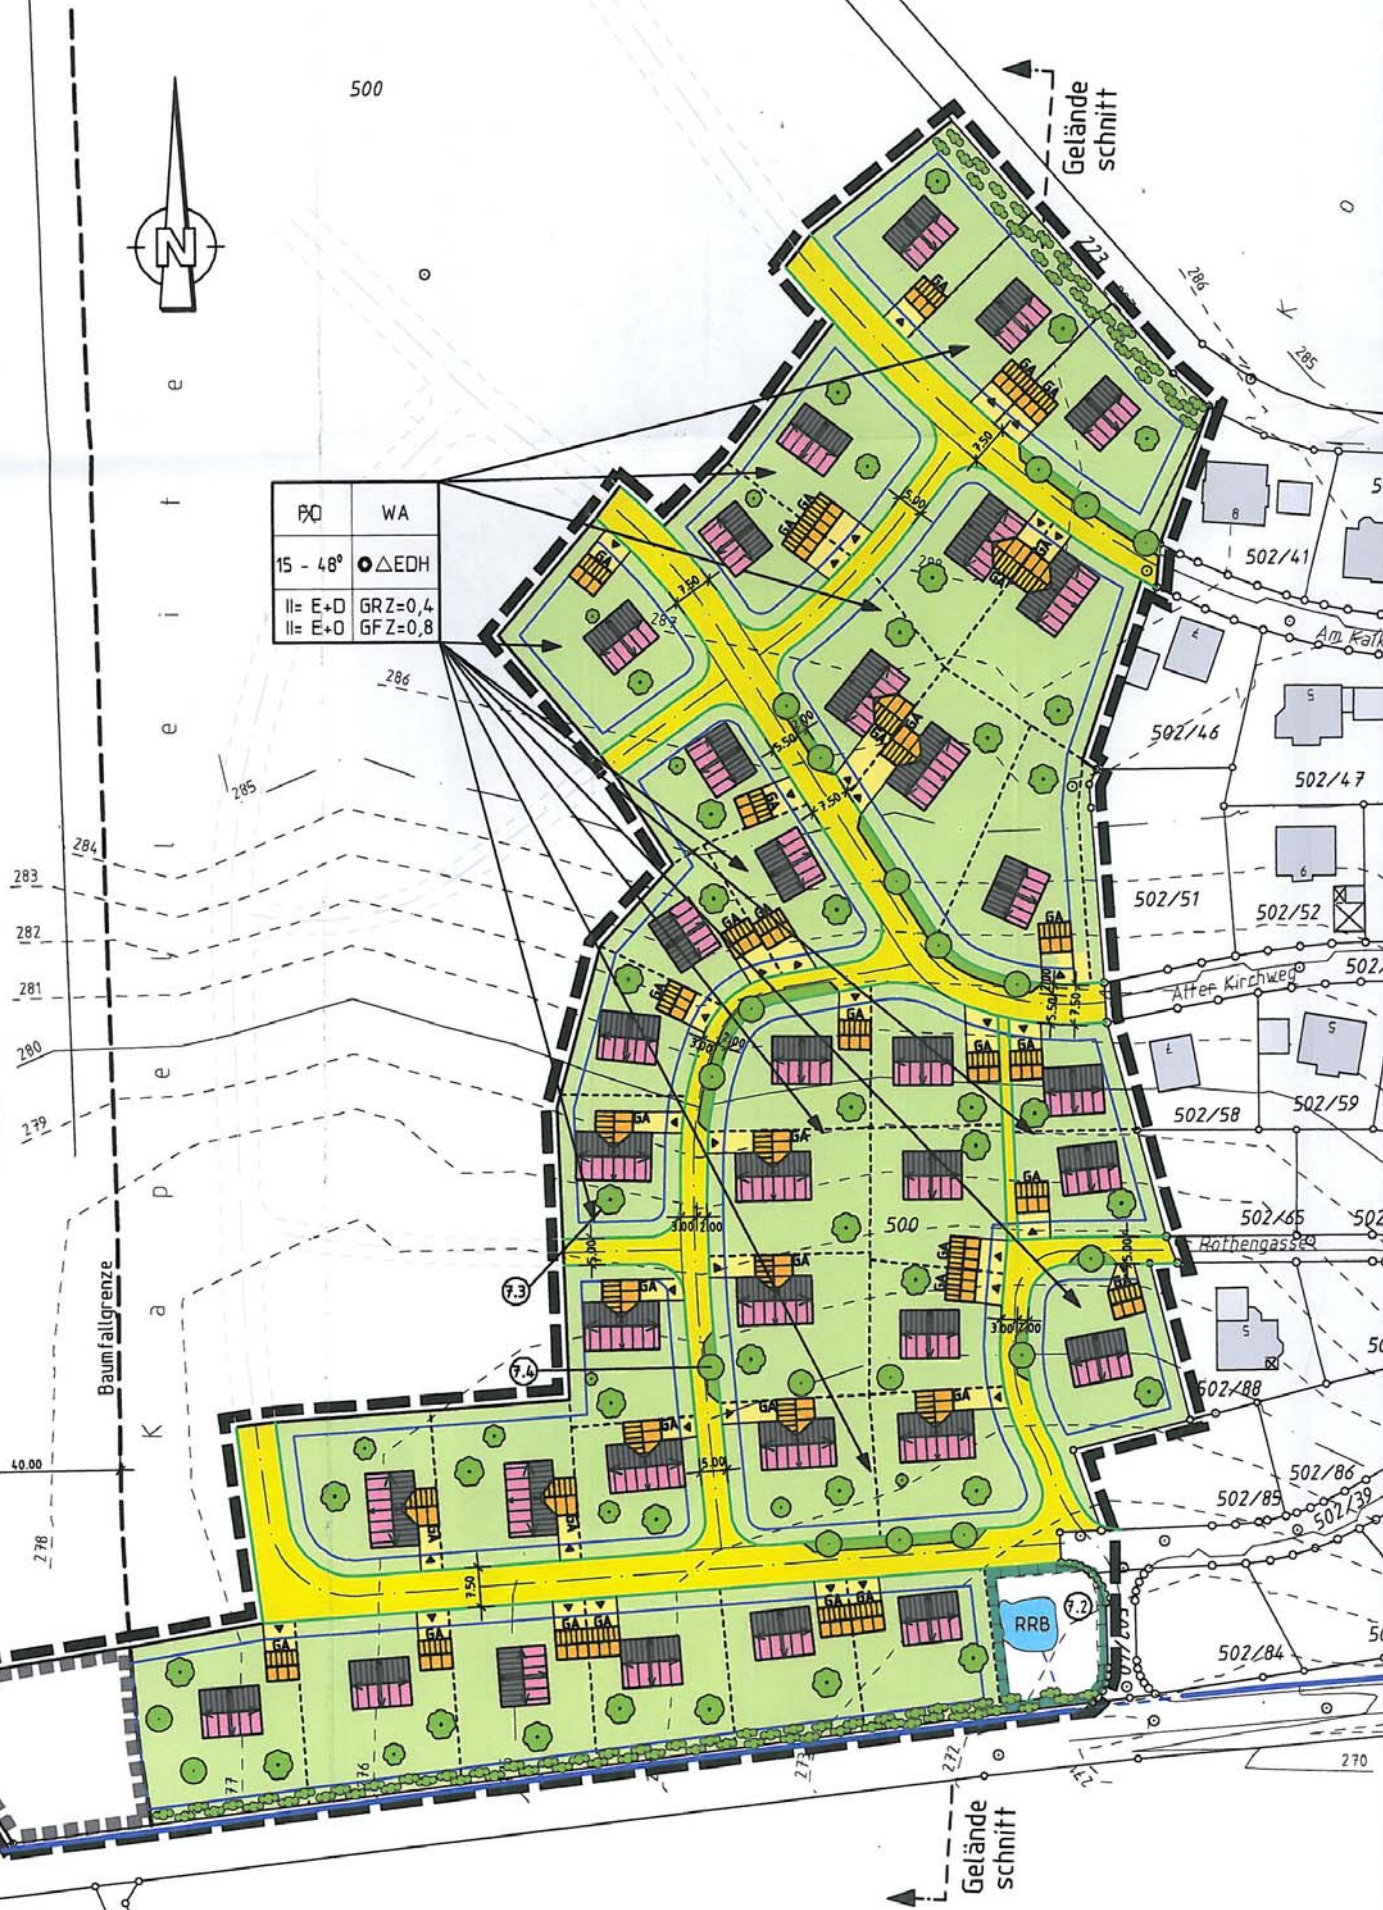

Gelände  
schnitt

Gelände  
schnitt

Baumfallgrenze


40.00

667

278

279

280

281

282

283

284

285

286

500

286

285

0

50

502/41

502/46

502/47

502/51

502/52

502/58

502/59

502/65

502/66

502/86

502/89

502/84

502/88

502/85

502/87

502/83

502/82

502/0

